




FRONT ELEVATION

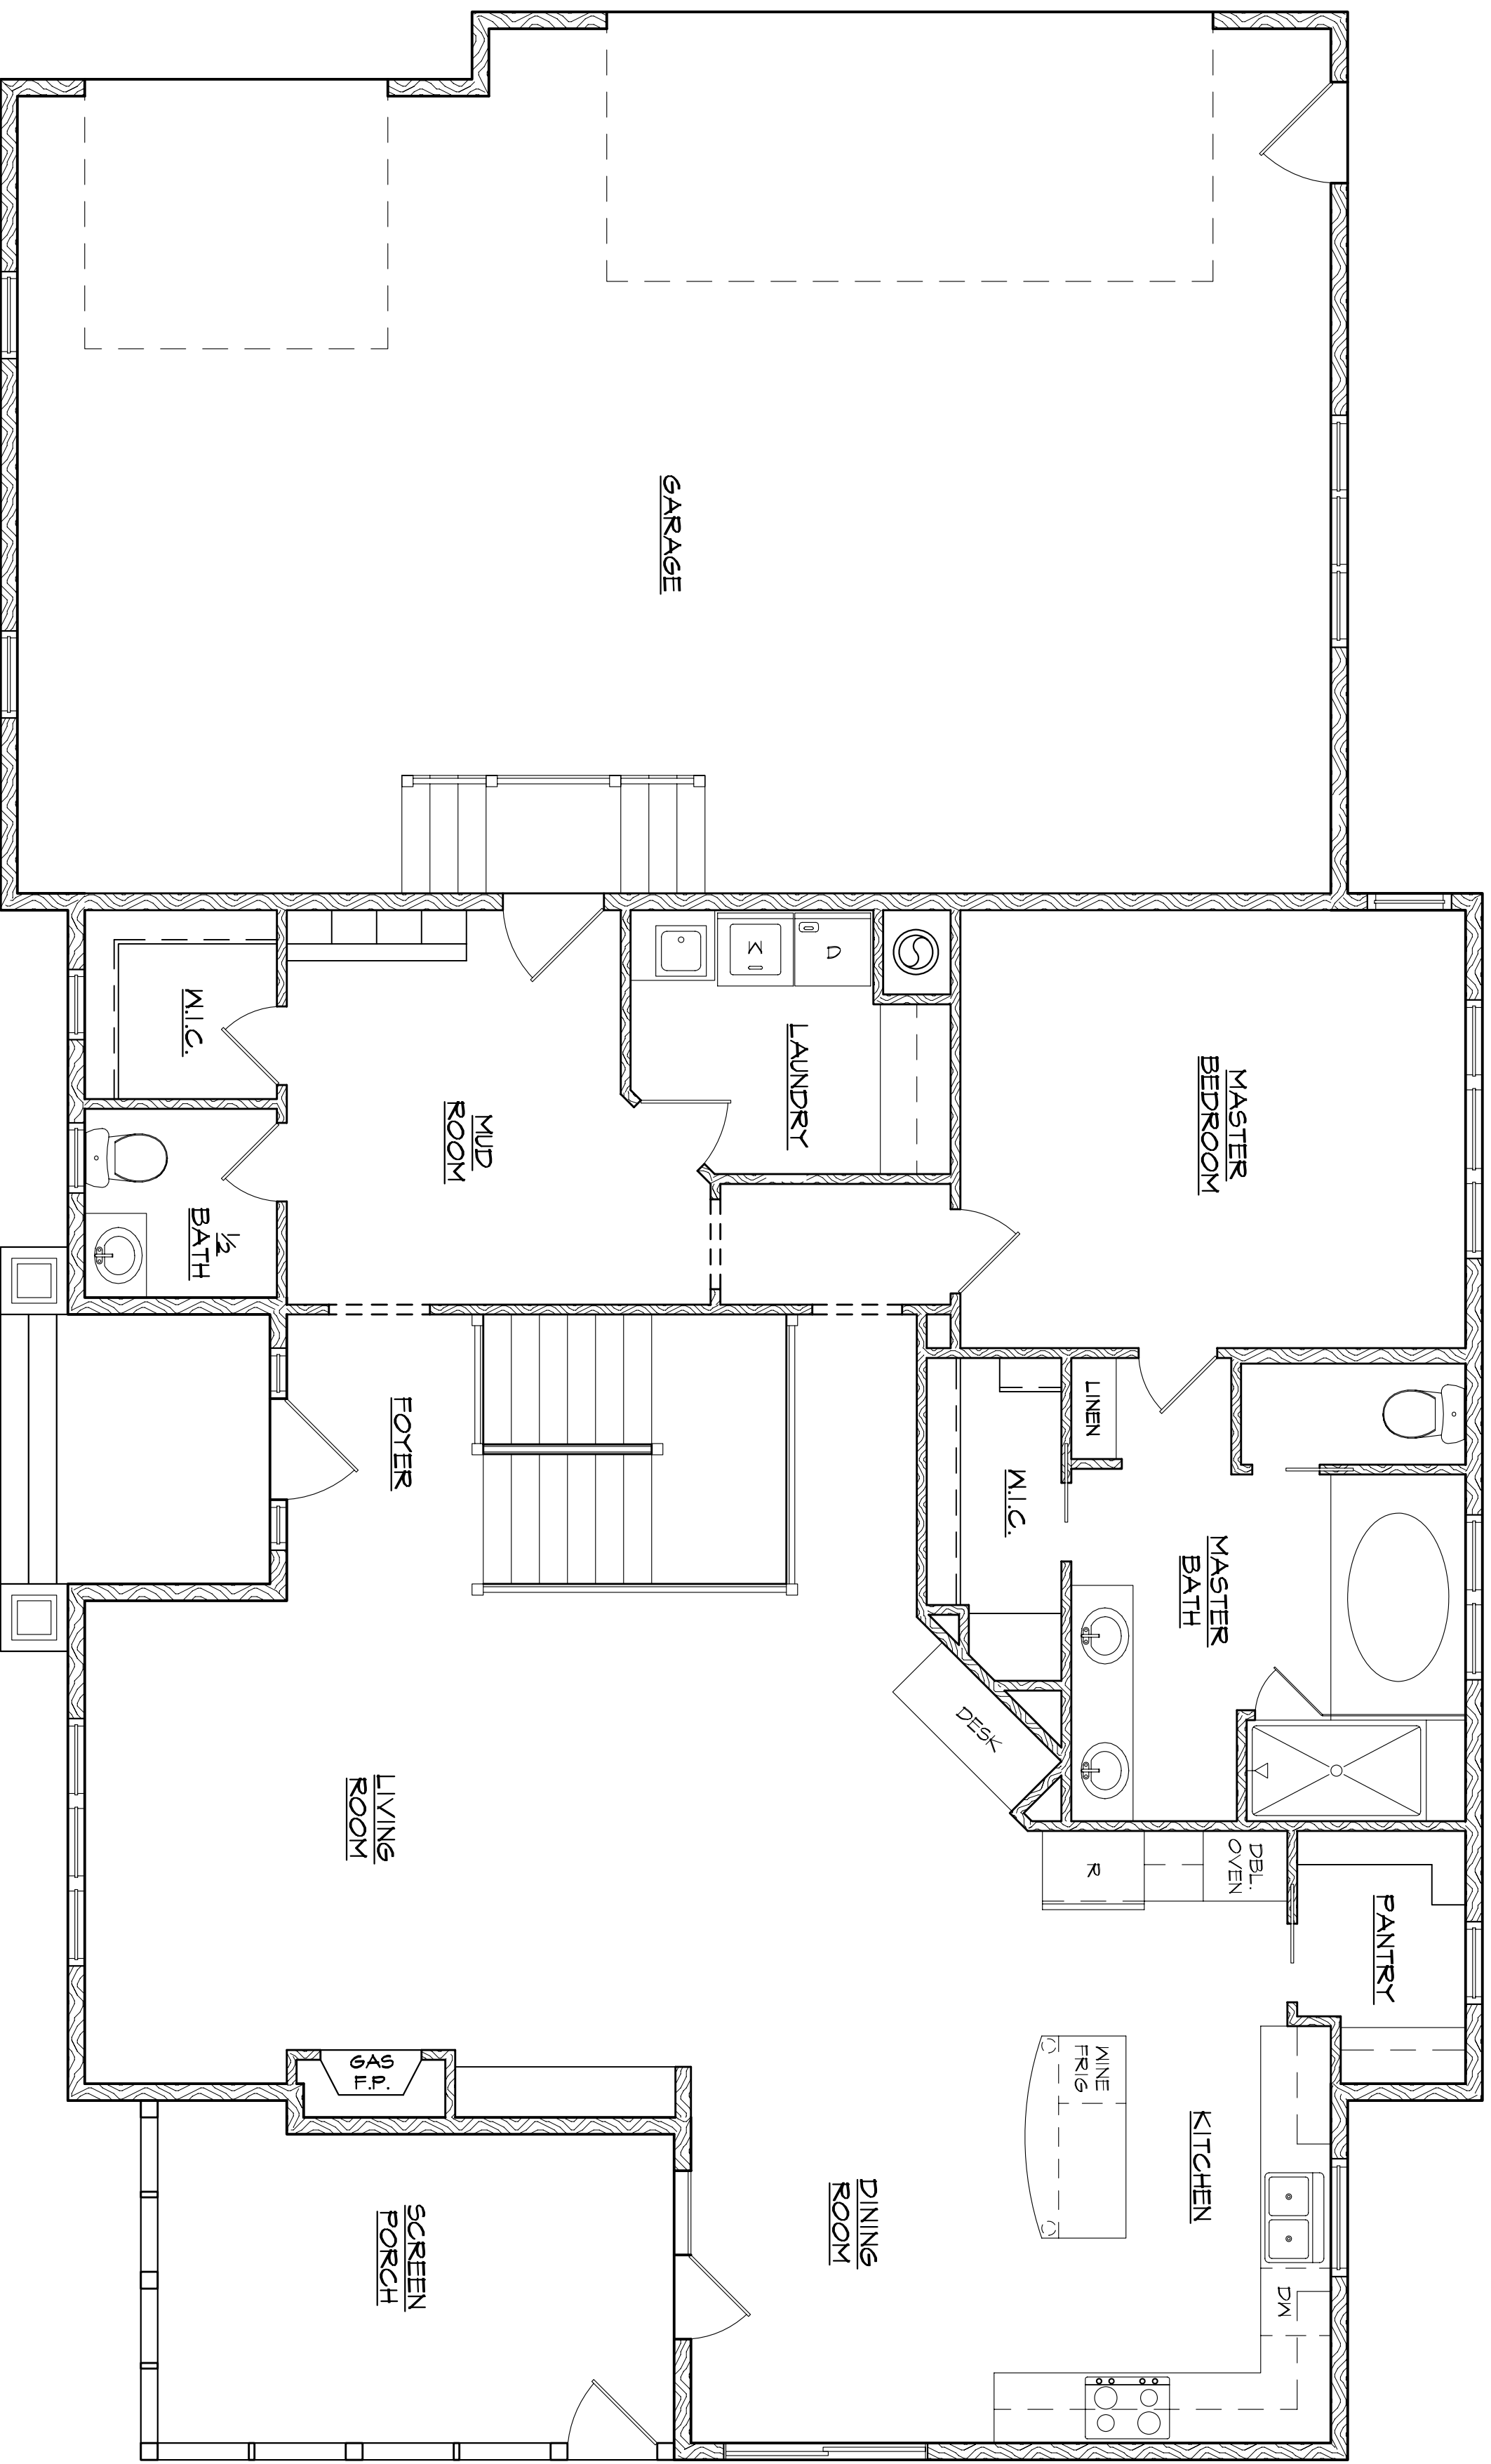

FIRST FLOOR PLAN
 SCALE: 1/4" = 1'-0"